


- NOTES:
1. FOR FENCE AND PROPOSED RETAINING WALL RW4, SEE DWG. S-720-722.
 2. FOR SMALL'S CREEK CULVERT DETAILS, SEE DWG. C-600-603.
 3. FOR SMALL'S CREEK PLANTING PLAN, SEE DWG. L-101-502.
 4. FOR EXISTING UTILITIES AND UTILITY REMOVALS, AND RELOCATION, REFER TO COMPOSITE UTILITY PLAN DRAWINGS SK-UT-101 TO SK-UT-113 IN BACKGROUND INFORMATION.

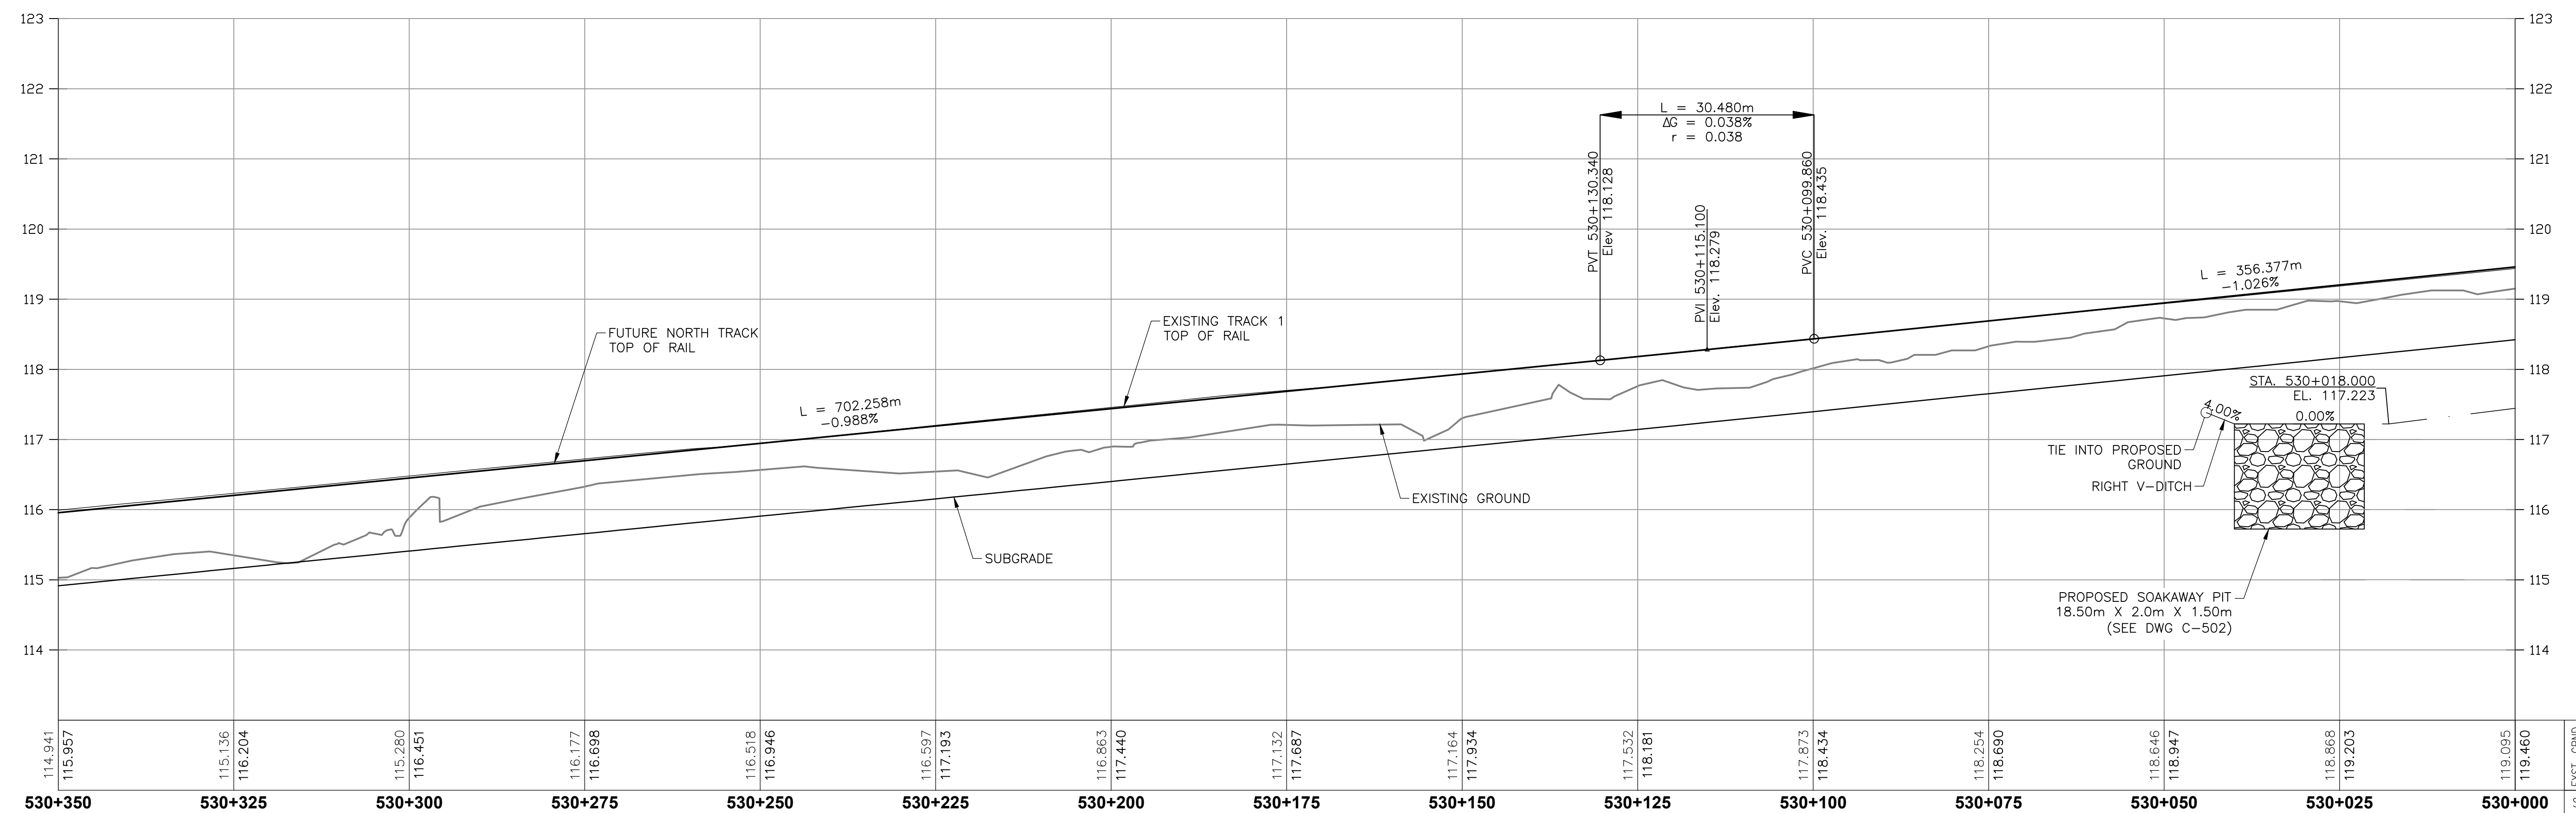

METROLINX PROJECT NO. 166310

Jan 19, 2020, 7:49pm Login Name: D:\ND\865039 Drawing Name: C:\working\1\166310\CAD\865039\C-316 - C-328 Plan and Profiles - PR_Trk_1_Spl.dwg

REFERENCE DRAWINGS		ISSUE		REVISIONS	
DWG NO.	TITLE	NO.	DATE	REV.	DATE
		0	20/03/30		ISSUED FOR RFP
					ISSUED FOR

DRAWN BY: A.C./C.D. 18/07/26 CHECKED BY: I.A. 20/01/24 SCALE: 1:500H	DESIGNED BY: A.C./C.D. 18/07/26 APPROVED BY: O.F. 20/01/24 FULL SIZE ONLY 1:50V
---	--



LAKESHORE EAST CORRIDOR INFRASTRUCTURE
WEST CORRIDOR EXPANSION
PLAN AND PROFILE - FUTURE NORTH TRACK
STA. 530+000 TO 530+350 (MILE 329.33 TO 329.54)

CONTRACT NO. RFP NO. 18-041	DWG. NO. C-320	REV. 0	SHEET T/R
--------------------------------	-------------------	-----------	--------------